

600CM devant le gradin

700CM devant le gradin

a l'aplomb du premier praticable du gradin public

a 350cm du bord gradin public

ISSUE DE SECOURS


ENTREE PUBLIC

JOURNALISTE

0.3 0.6 0.9 1.2 1.5 1.80 2.10

REGIE

Shutter VP:  
circuit 200

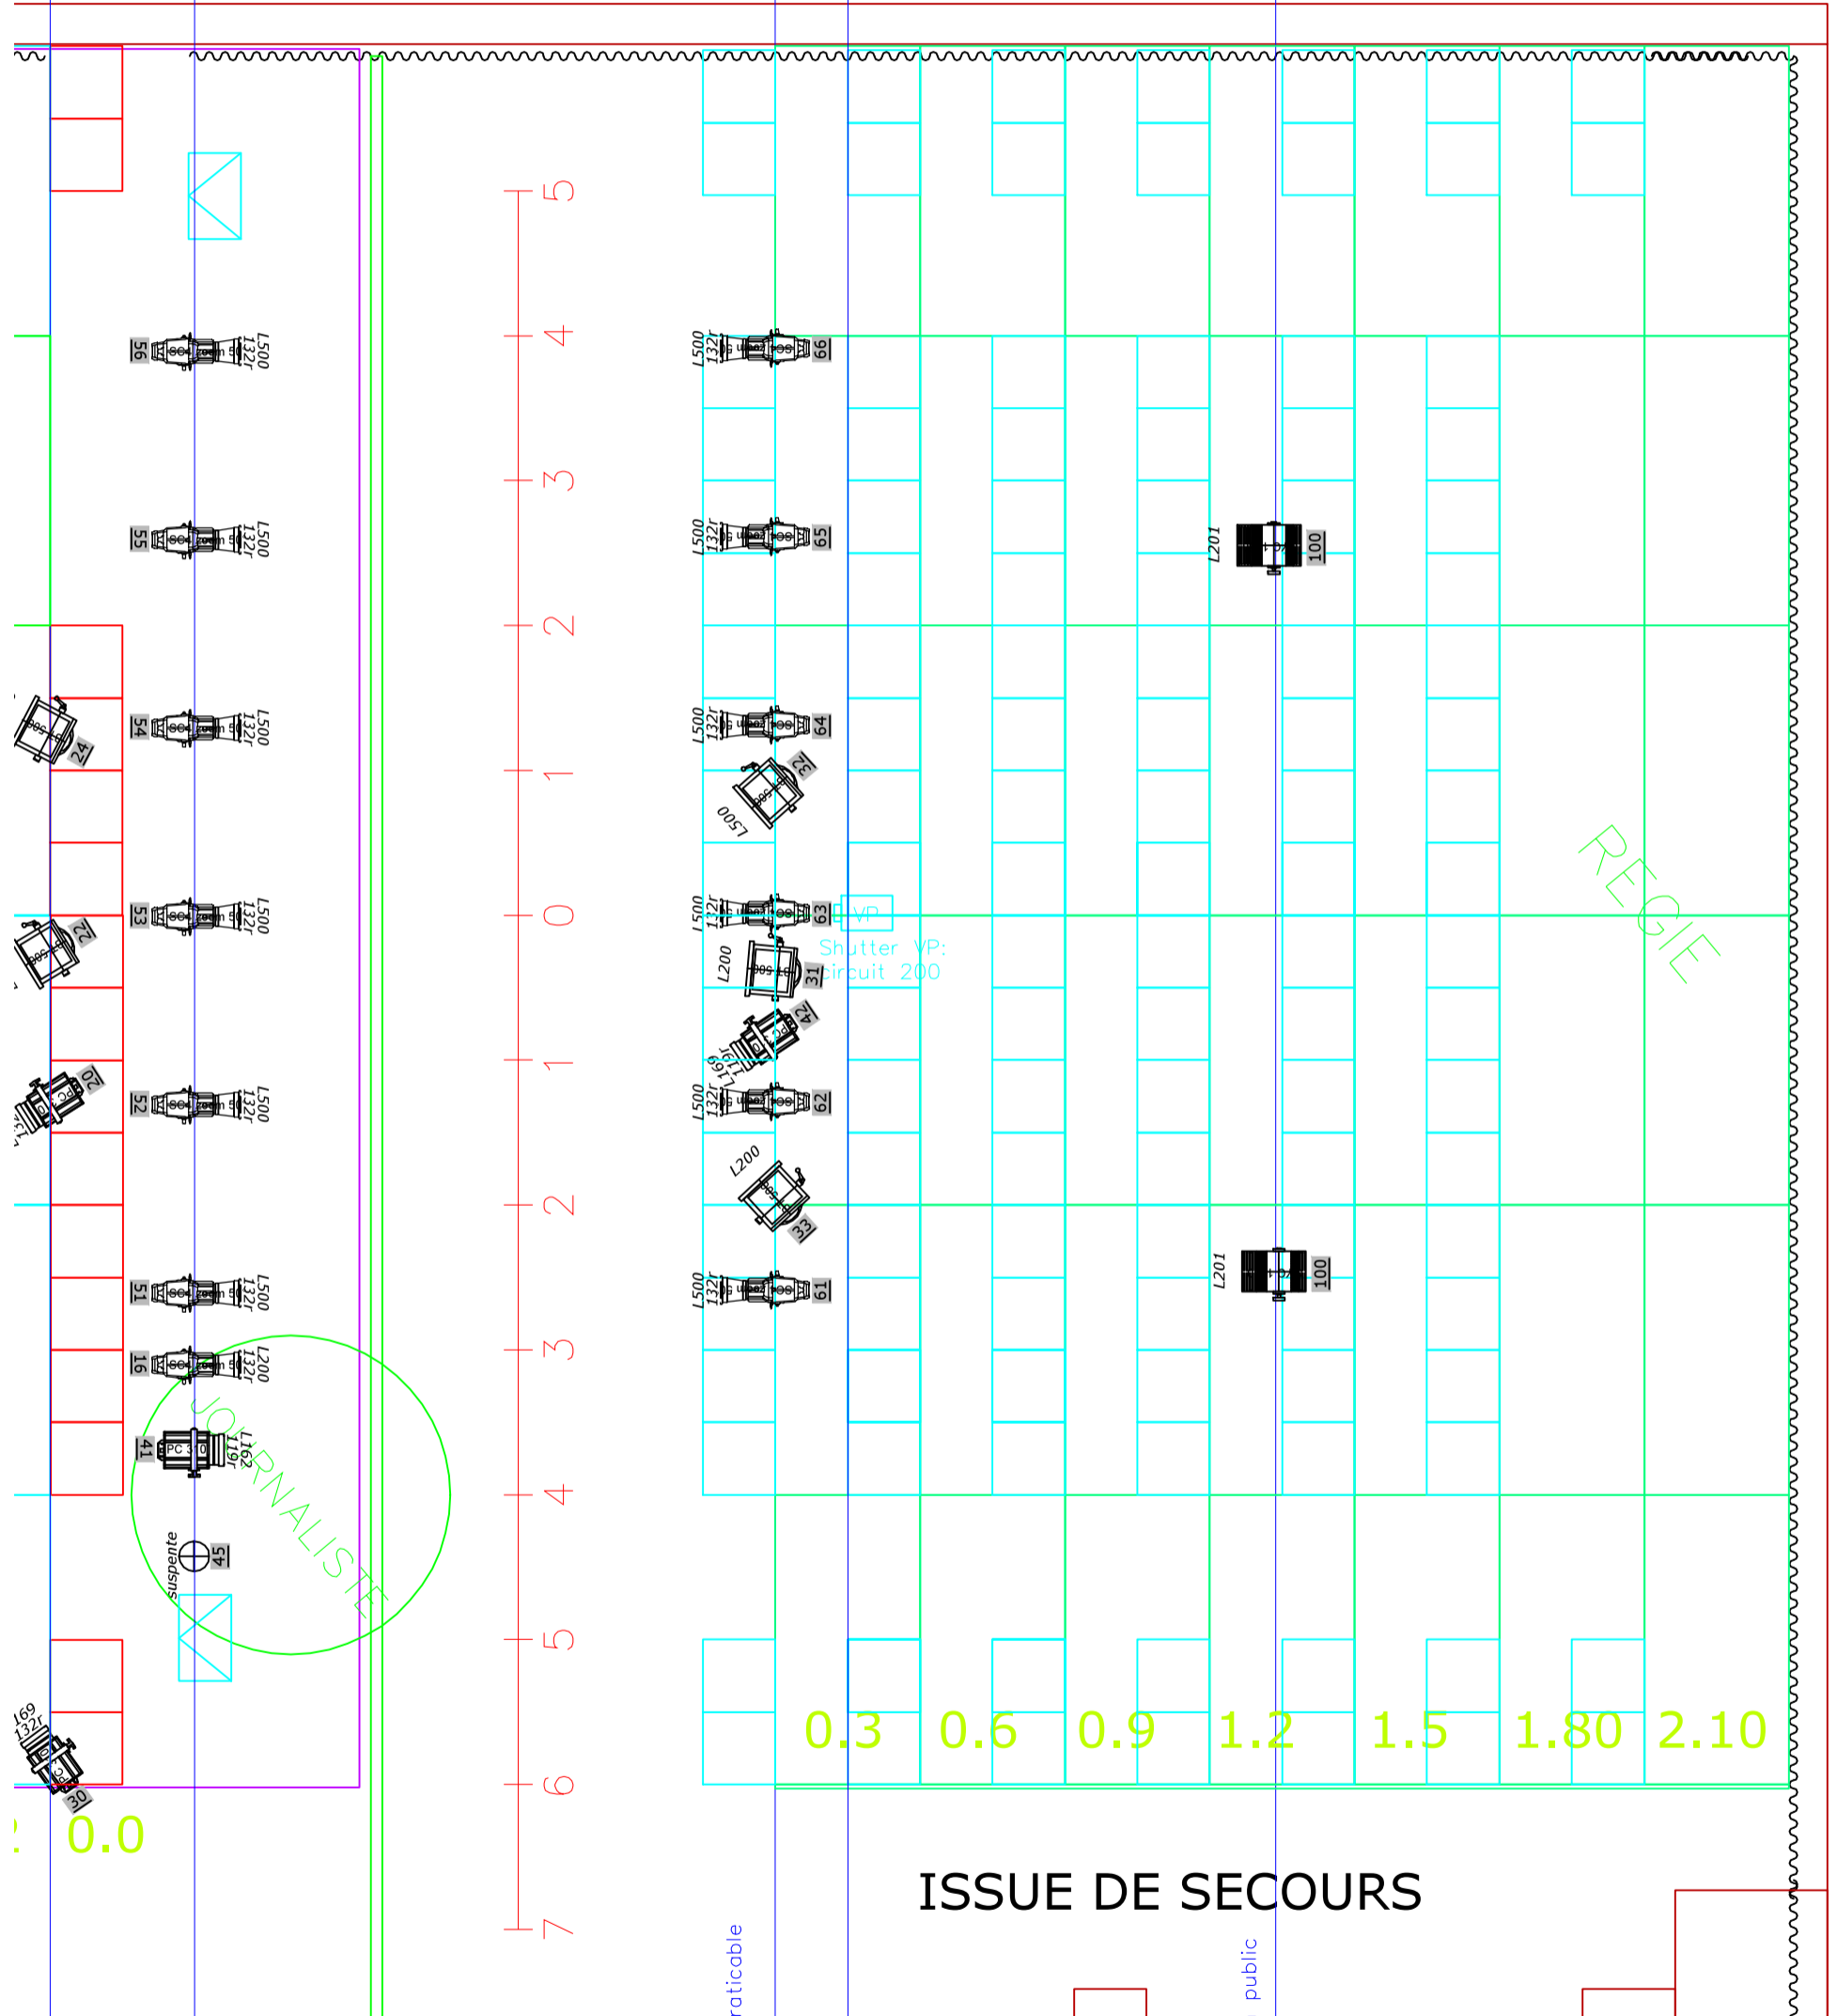

0.0

0 1 2 3 4 5 6 7

0.3 0.6 0.9 1.2 1.5 1.80 2.10

REGIE

Shutter VP:  
circuit 200

